


CROSS SECTION EXAMPLE OF TYPICAL RESIDENTIAL BUILDING

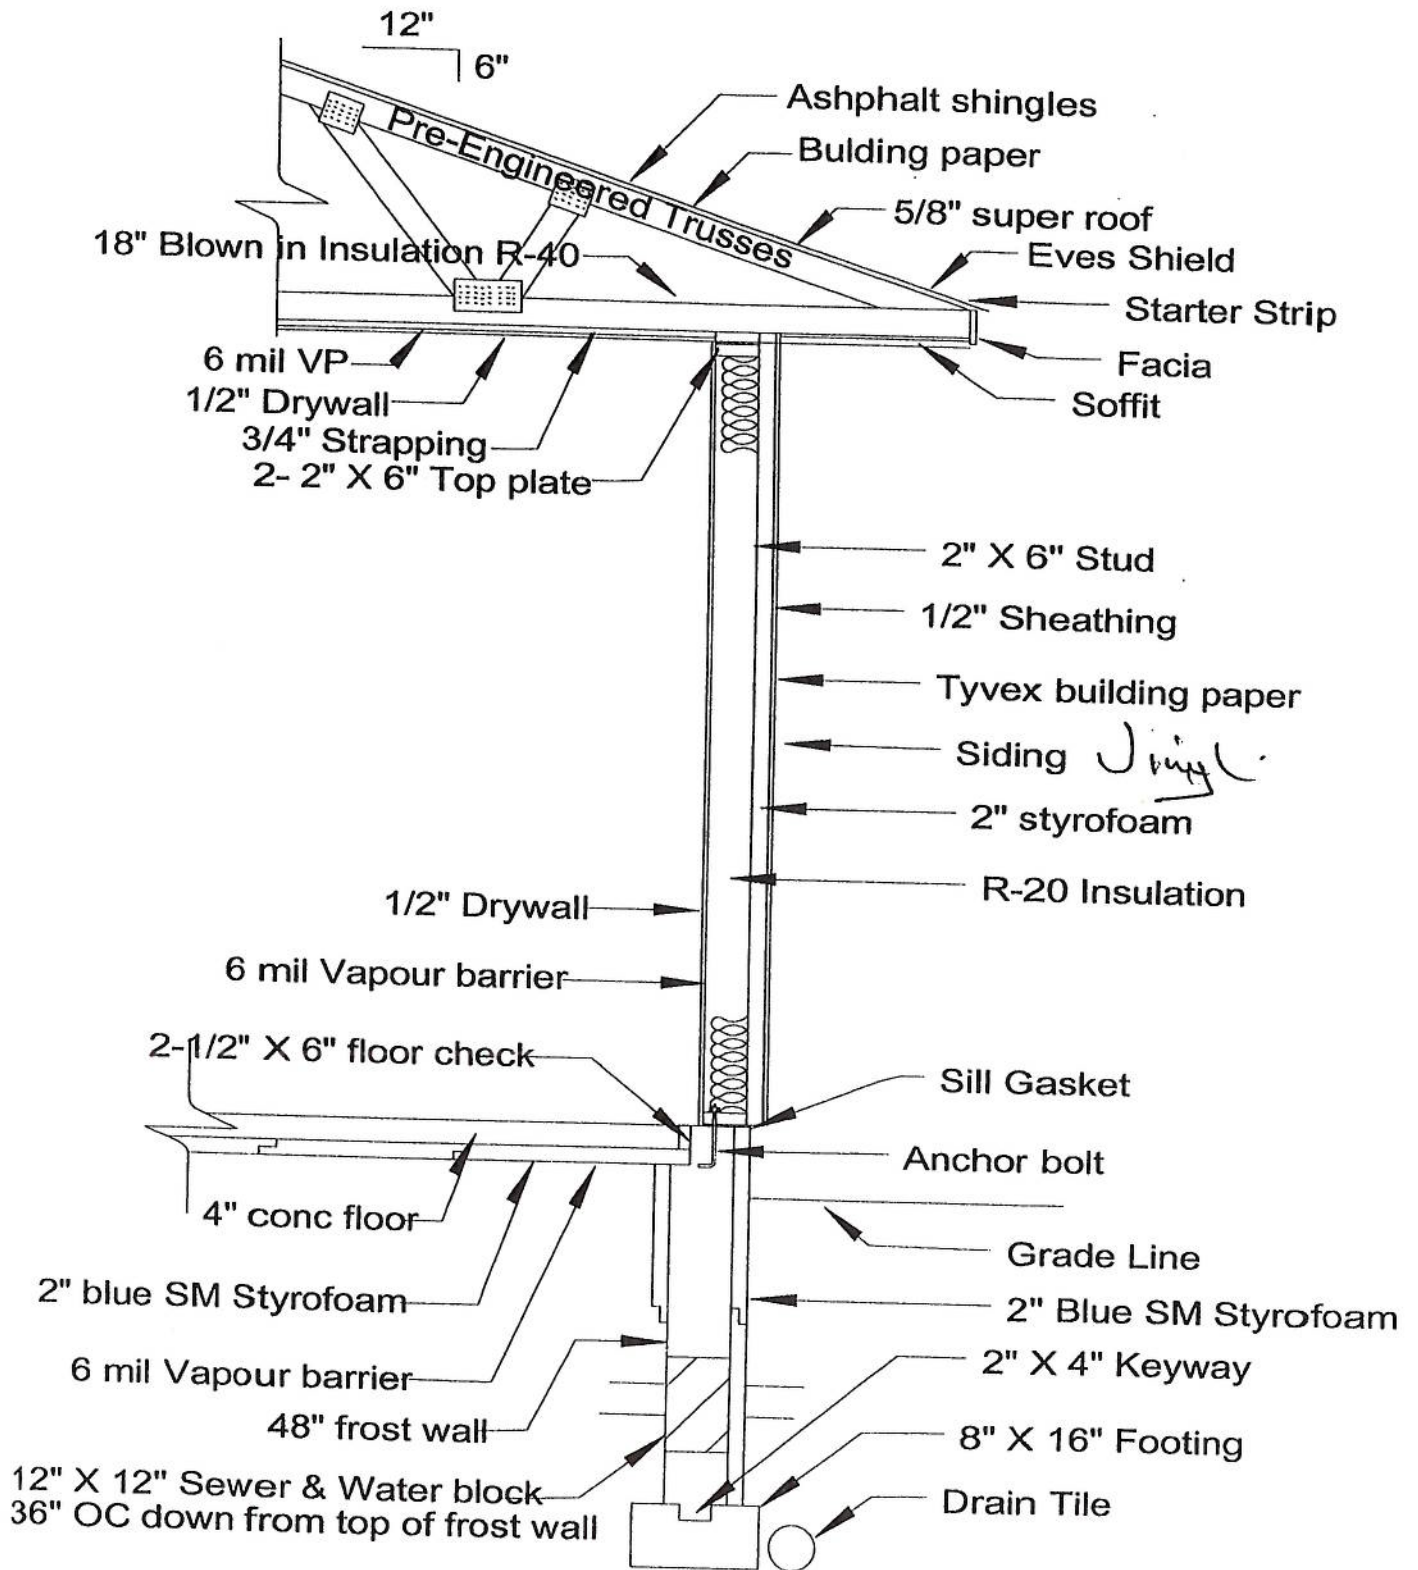

THIS IS AN EXAMPLE ONLY AND DOES NOT NECESSARILY REFLECT THE VALUES OF THE NATIONAL BUILDING CODE